



**SOUTH ELEVATION**  
SCALE: 1:100

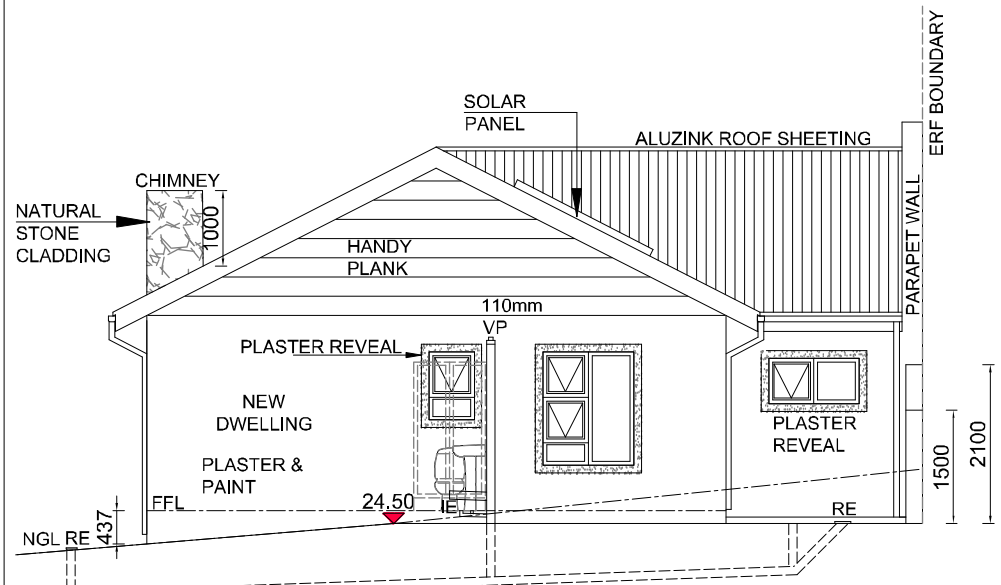


**EAST ELEVATION**  
SCALE: 1:100

Sewerage line dia 110mm pvc against fall 1:60 min

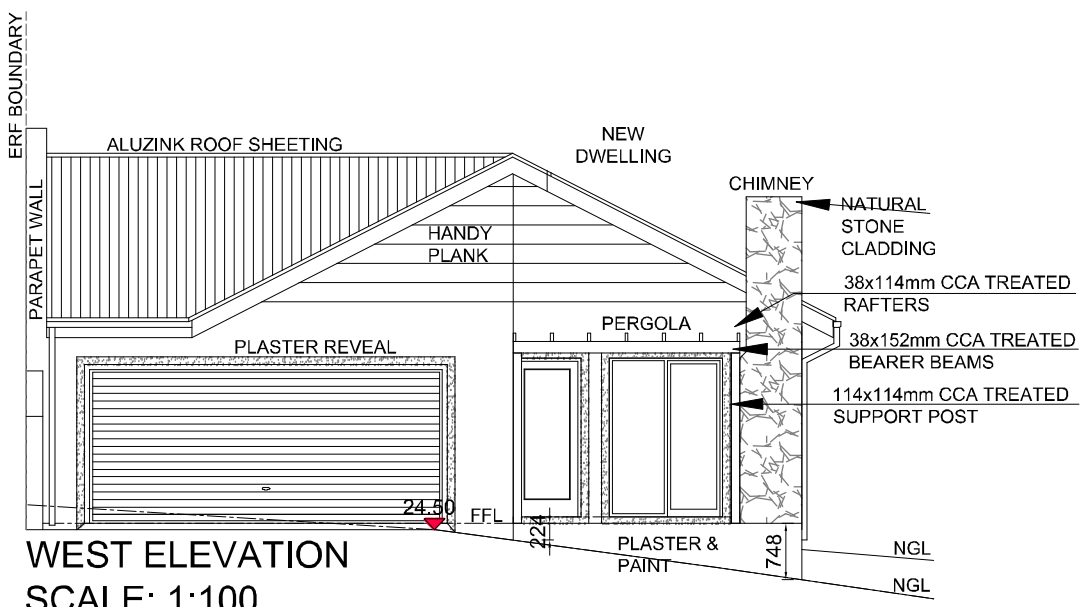

**WEST ELEVATION**  
SCALE: 1:100

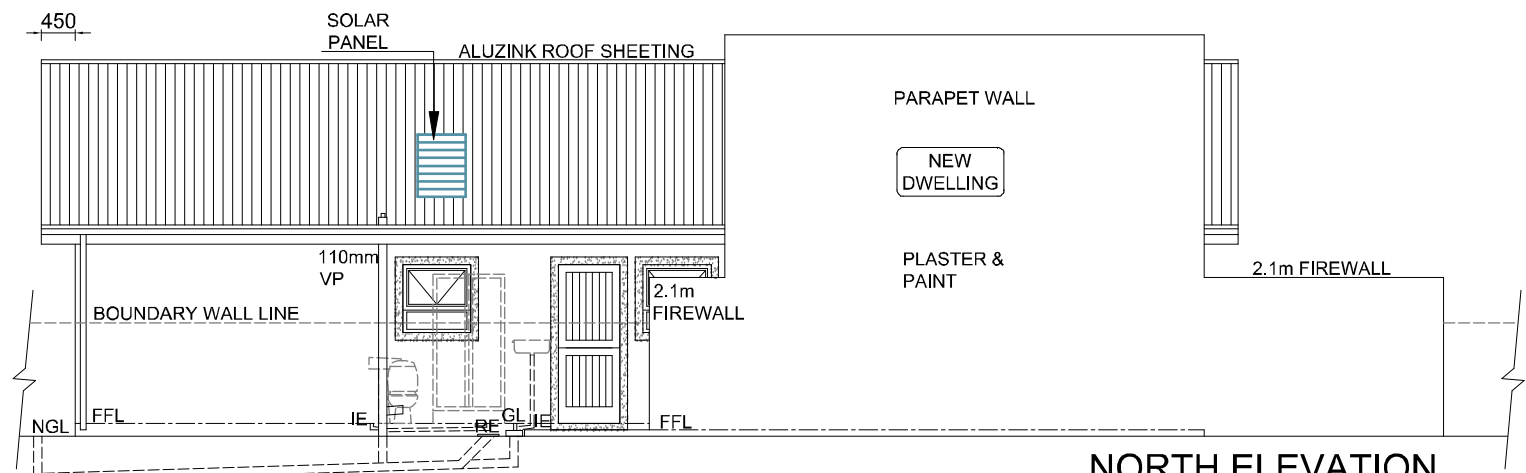

**NORTH ELEVATION**  
SCALE: 1:100

Sewerage line dia 110mm pvc against fall 1:60 min

## WINDOW AND DOOR SCHEDULE

	W1	W2	W3	W4
	PTT1515	PT69	PTT1215	PTT915
QTY.	2	1	2	1
FRAME	WHITE ALUMINIUM		WHITE ALUMINIUM	
GLASS	SINGLE STANDARD GLASS		SINGLE STANDARD GLASS	
TINT	N/A		N/A	
	W5	W6	D1	D2
	PT99	PT126	PD1	SD1
QTY.	2	1	5	1
FRAME	WHITE ALUMINIUM		TIMBER	
GLASS	SINGLE STANDARD GLASS		N/A	
TINT	N/A		N/A	
	D3	D4	D5	
	GD1	SD1821	FIRE DOOR	
QTY.	1	1	1	
FRAME	FIBERGLASS	WHITE ALUMINIUM	TIMBER	
GLASS	N/A	SINGLE STANDARD GLASS	N/A	
TINT	N/A	N/A		

**SEWERAGE NOTE**

i.e Inspection eye  
r.e Roding eye  
mh Man hole  
mc Municipal connection  
vp 110mm Ventelation pipe  
vpo 110mm ventelation pipe outlet  
gl Gulley  
(150mm min above unfinished ground level)  
or  
(50mm min above finished ground level)

Sewerage line dia 110mm pvc against fall 1:60 min with 450 BD

**GARDEN ROUTE HOUSE PLANS**  
AP OUDSHOORN (Pr Arch D)  
P O BOX 986  
KLEINBRAKRIVIER 6503  
CELL 0823363616  
E-MAIL: info@gardenroutehouseplans.co.za  
WEB-SITE: www.gardenroutehouseplans.co.za  
SACAP reg no: PAD20570

PROJECT TITLE: NEW DWELLING

FOR OWNER: SEEGENOT ONTWIKKELING

ERF NO: PLAN H

TOWNSHIP: TERGNIET

MUNICIPALITY: MOSSEL BAY

CREATED BY: ENGELA MOGGEE

DATE: FEBRUARY 2018

DRAWING:

SHEET: 002

SCALE: -----

OWNER'S SIGNATURE:

© COPYRIGHT RESERVED