




NORTH ELEVATION
SCALE: 1:100

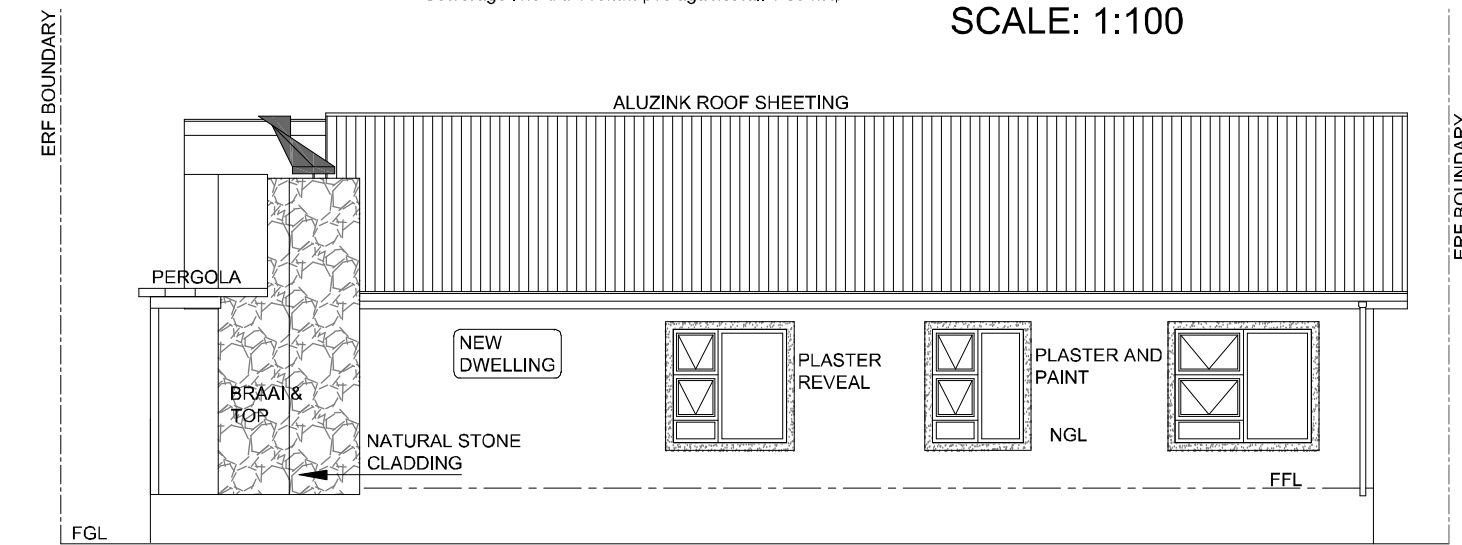


SOUTH ELEVATION
SCALE: 1:100

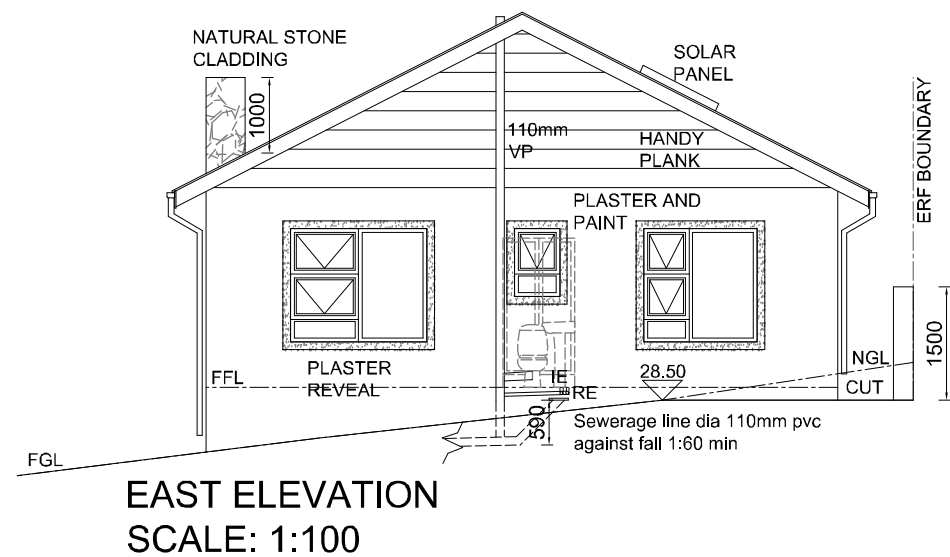

EAST ELEVATION
SCALE: 1:100

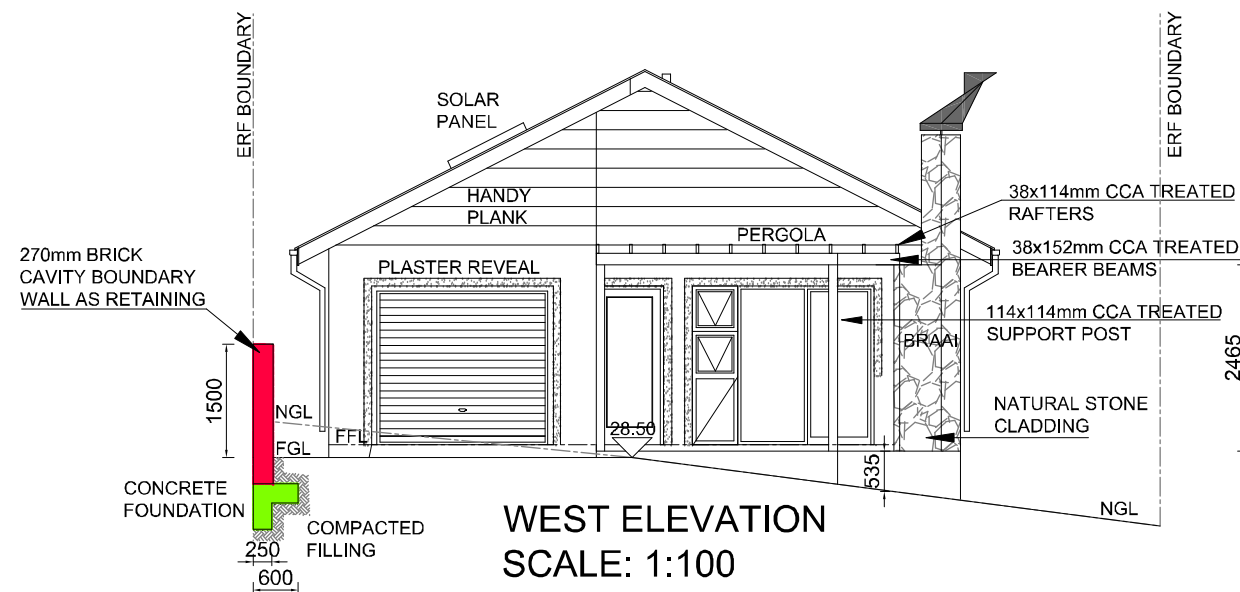

WEST ELEVATION
SCALE: 1:100

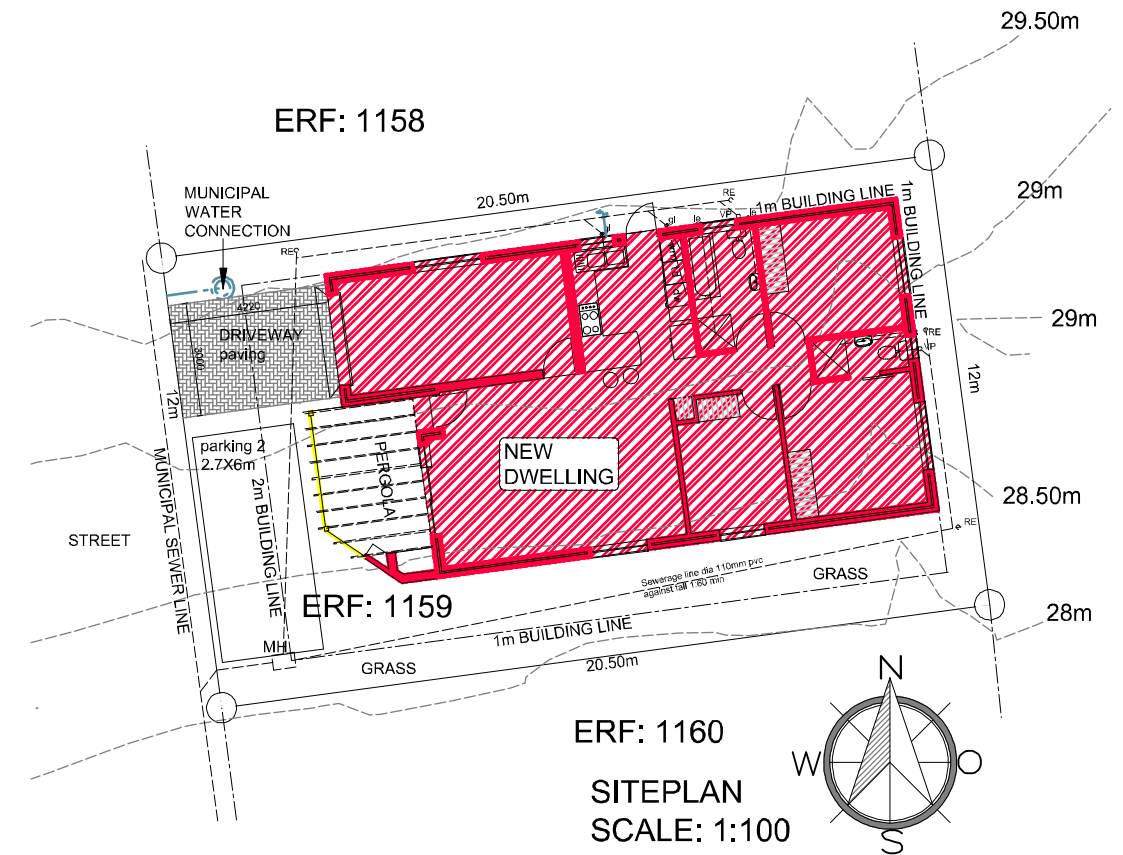

ERF: 1160
SITEPLAN
SCALE: 1:100

AREA SCHEDULE:	
NEW DWELLING:	118.72m ²
ERF:	281.15m ²
COVERAGE:	42.22%

GARDEN ROUTE HOUSE PLANS
AP OUDSHOORN (Pr Arch D)
P O BOX 986
KLEINBRAKRIVIER 6503
CELL 0823363616
E-MAIL: info@gardenrouthouseplans.co.za
WEB-SITE: www.gardenrouthouseplans.co.za
SACAP reg no: PAD20570

PROJECT TITLE:	PROPOSED NEW DWELLING
FOR OWNER:	SEEGENOT ONTWIKKELING
ERF NO:	PORTION 33 OF FARM 136
TOWNSHIP:	GROOTBRAK
MUNICIPALITY:	MOSEL BAY
CREATED BY:	ENGELA MOGEEE
DATE:	OKTOBER 2017
DRAWING:	097
SHEET:	002
SCALE:	-----
OWNER'S SIGNATURE:	
© COPYRIGHT RESERVED	