


PLAN J2

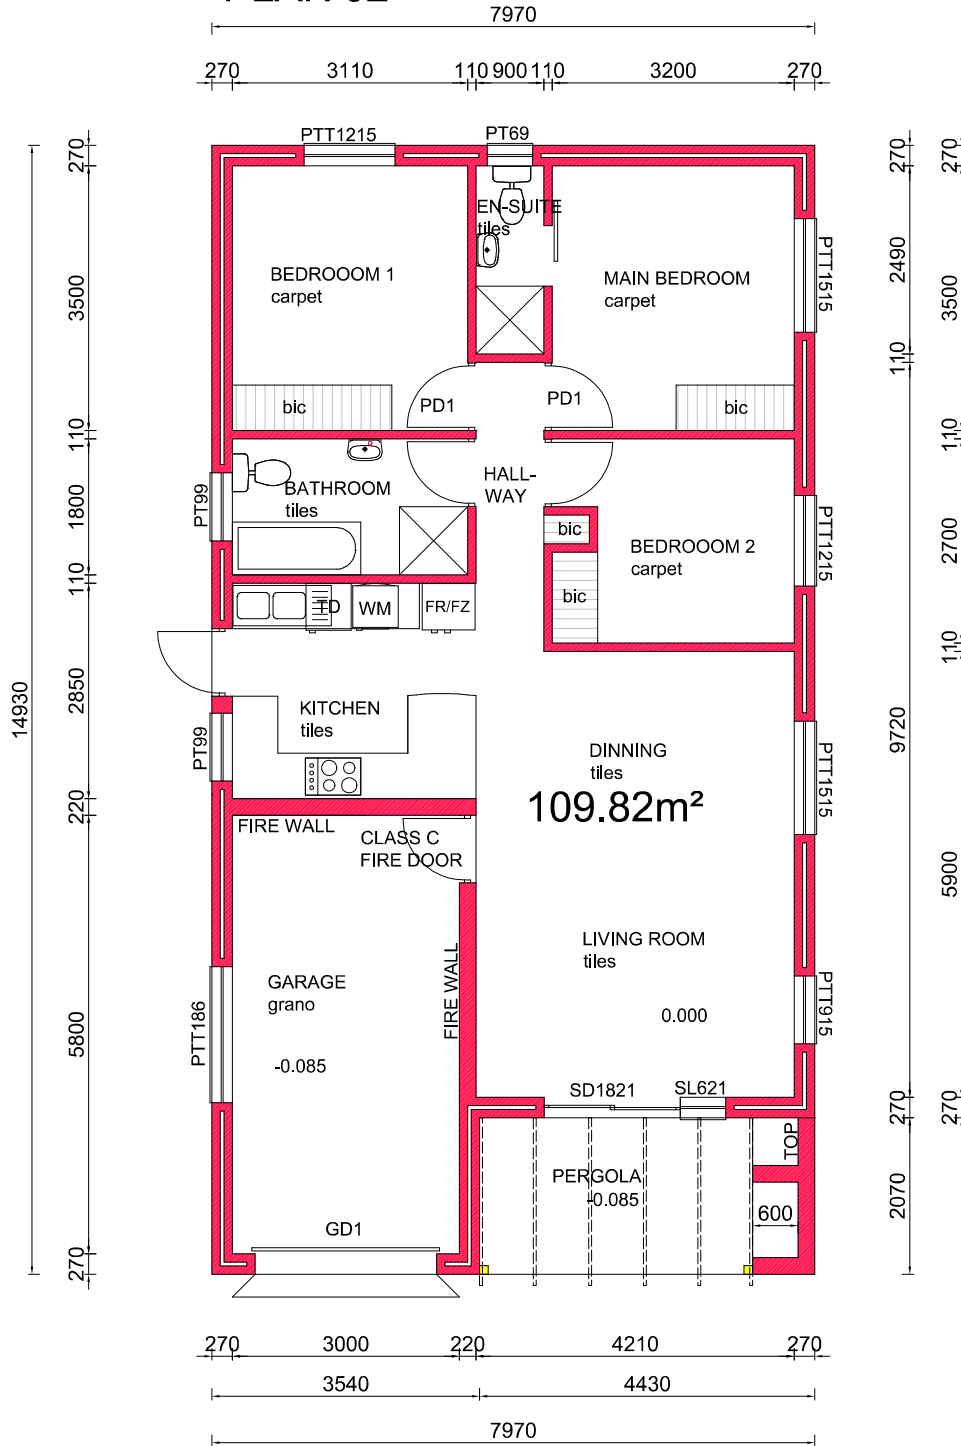

**FLOORPLAN
SCALE 1:100**